

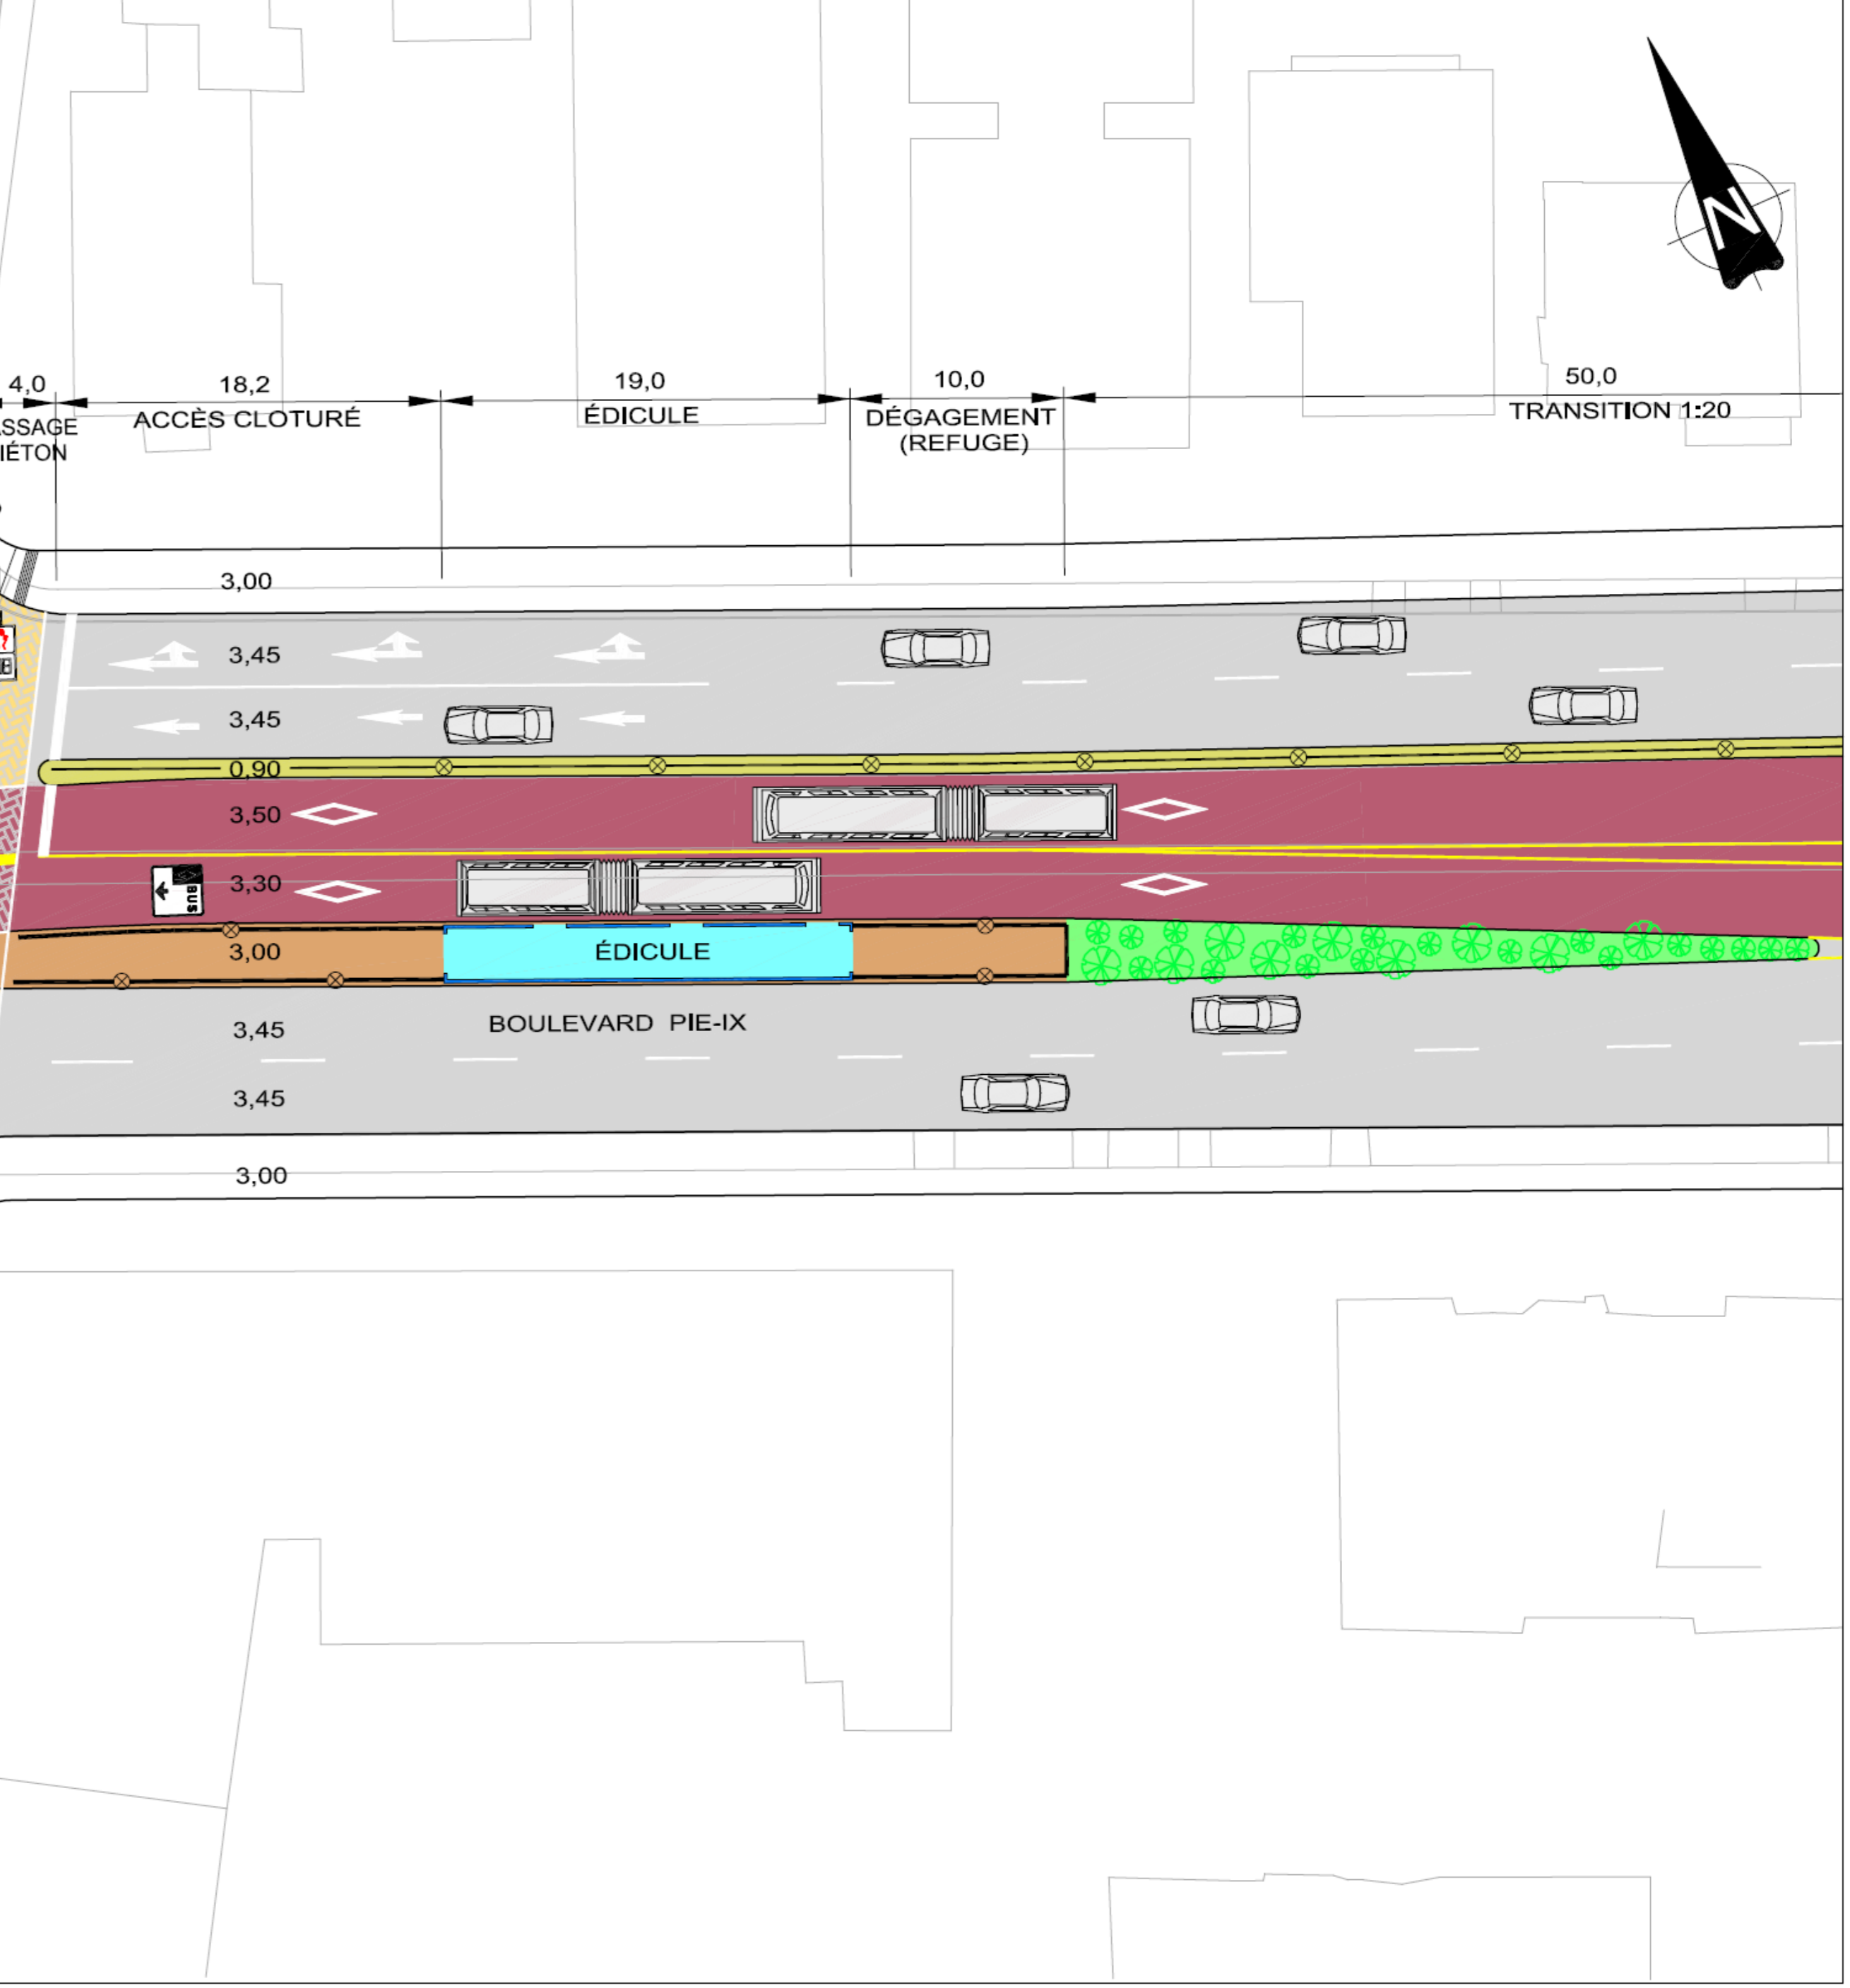


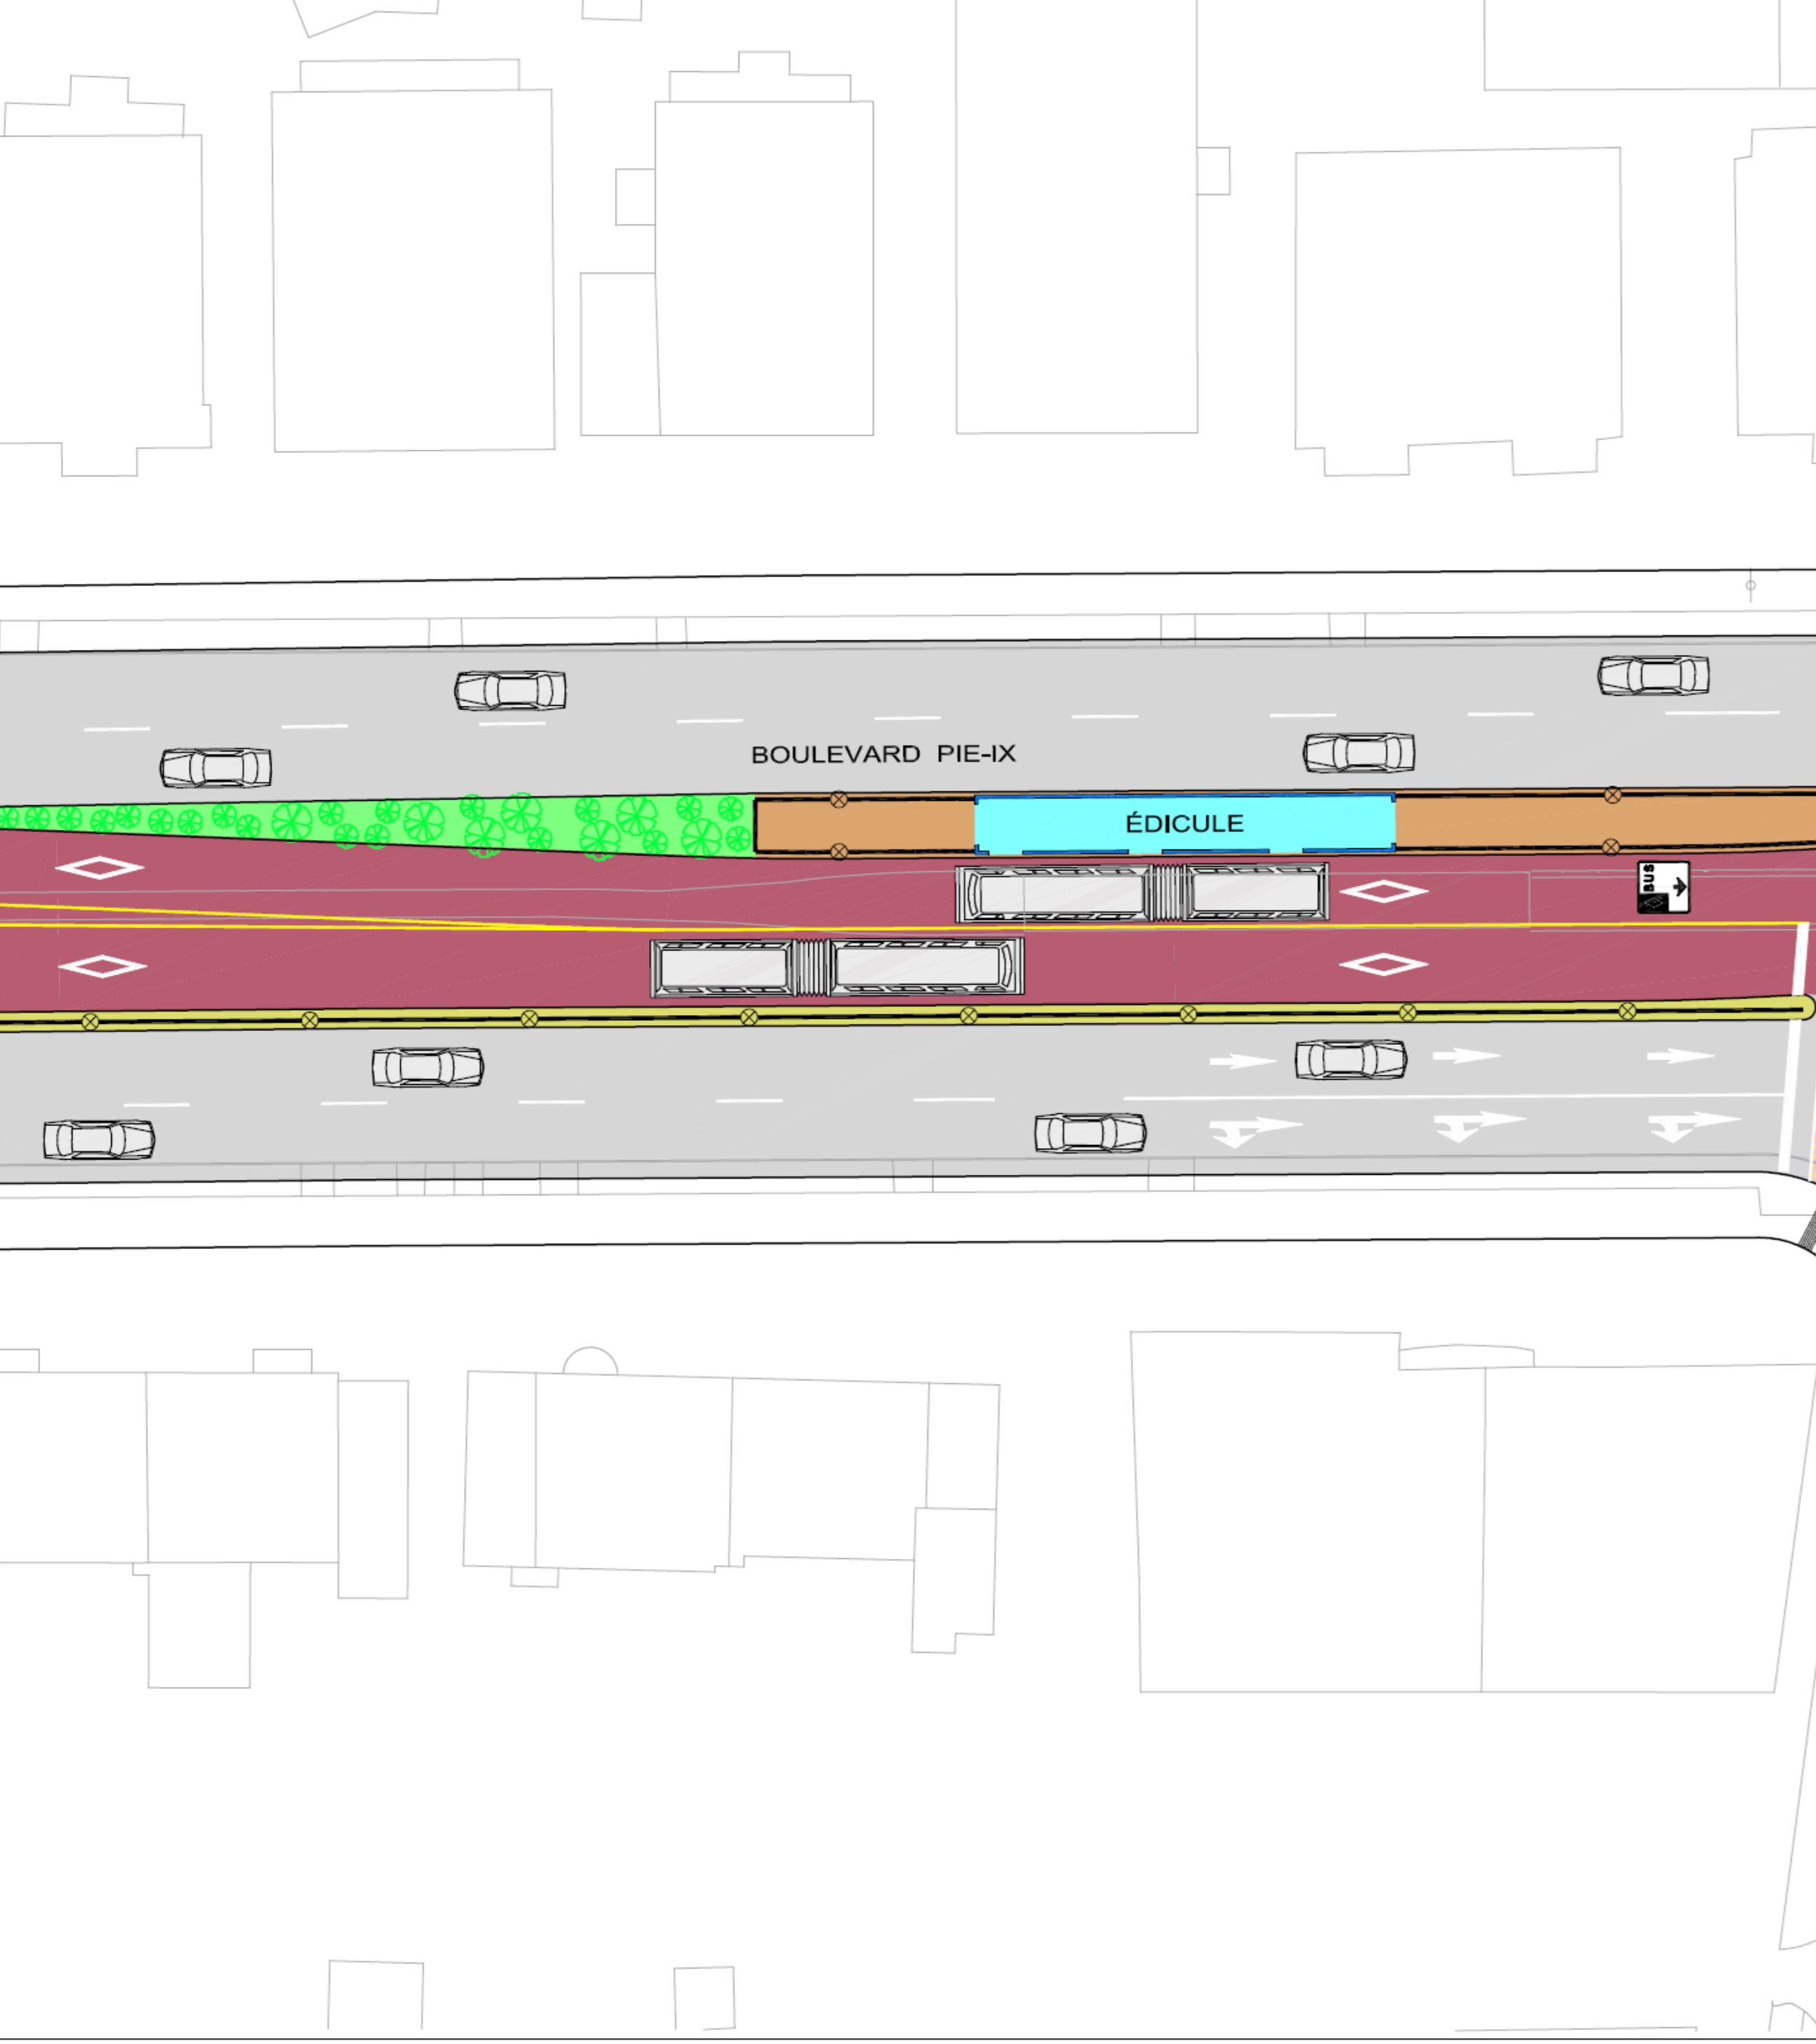

50,0
TRANSITION 1:20

4,0 18,2 19,0 10,0
PASSAGE PIÉTON ACCÈS CLOTURÉ ÉDICULE DÉGAGEMENT (REFUGE)

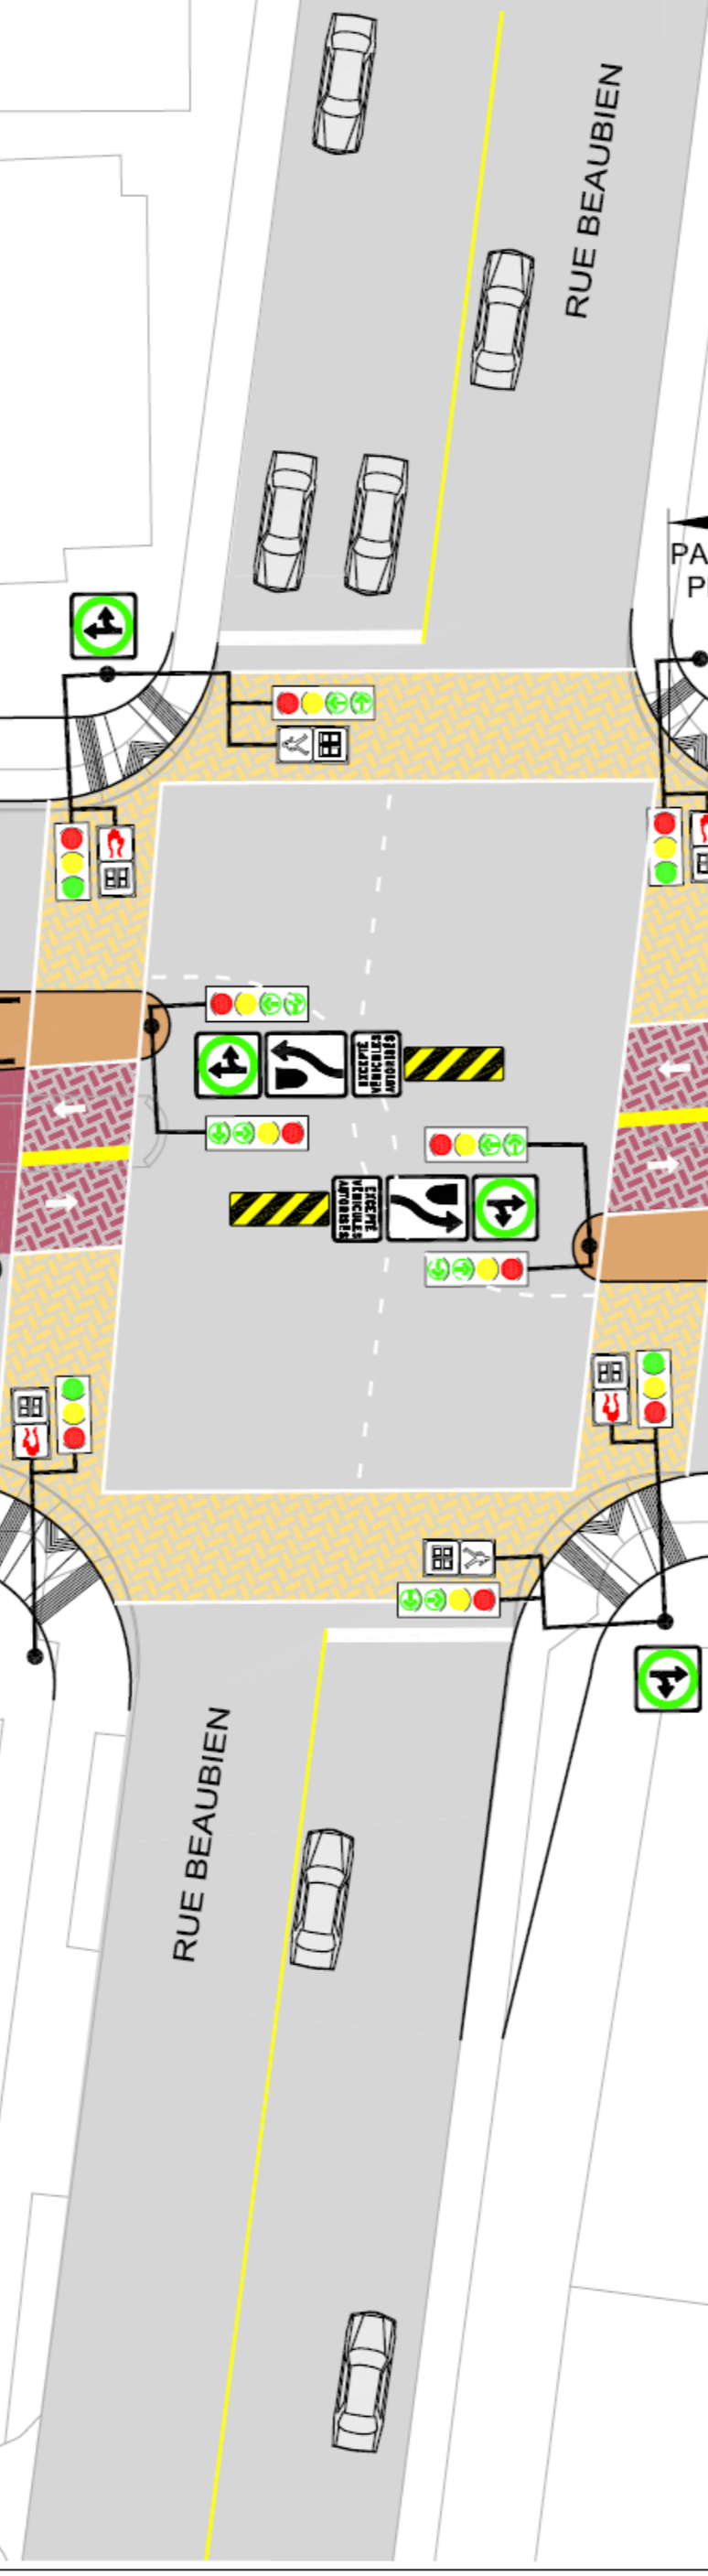

3,00
3,45
3,45
0,90
3,50
3,30
3,00
3,45
3,45
3,00