
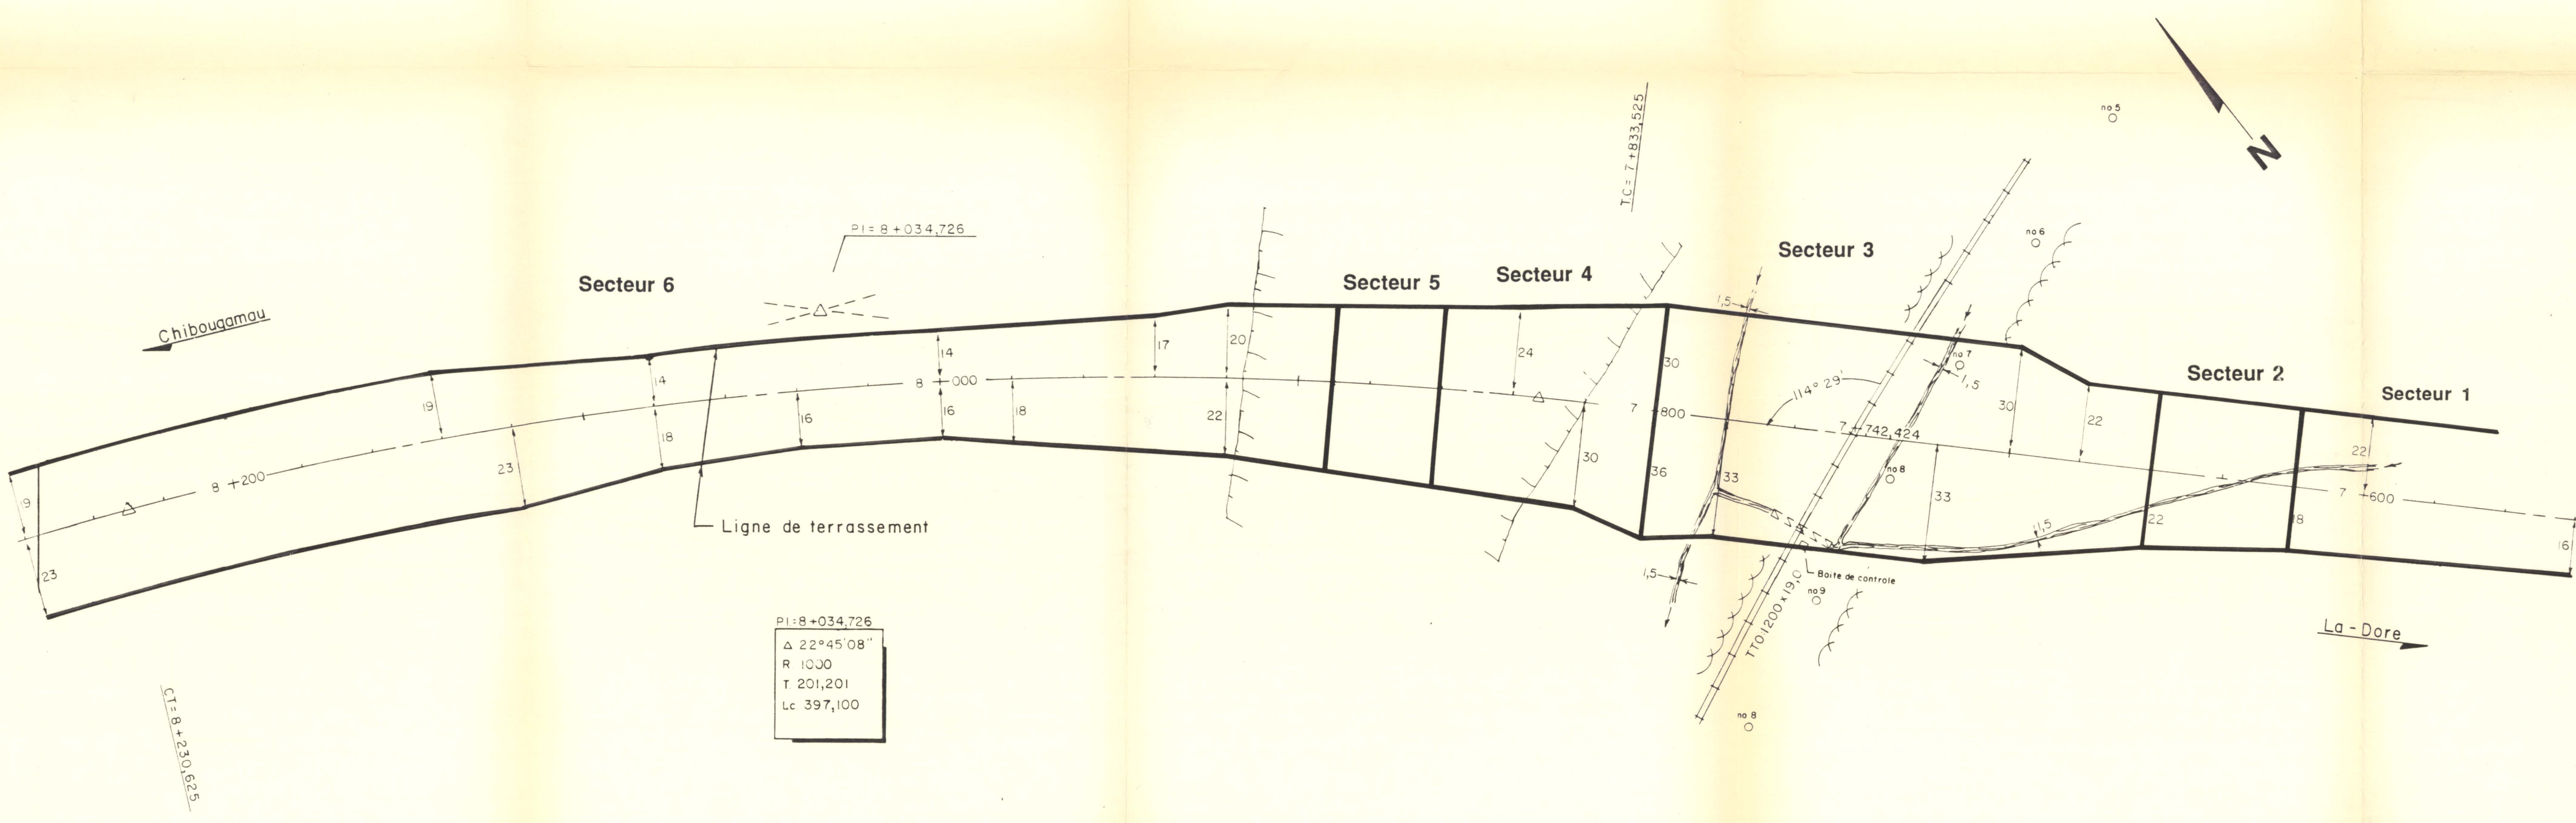


PI 7+103,752  
 $\Delta 38^{\circ}31'04''$   
 R 900  
 T 314,45J  
 Lc 605,034

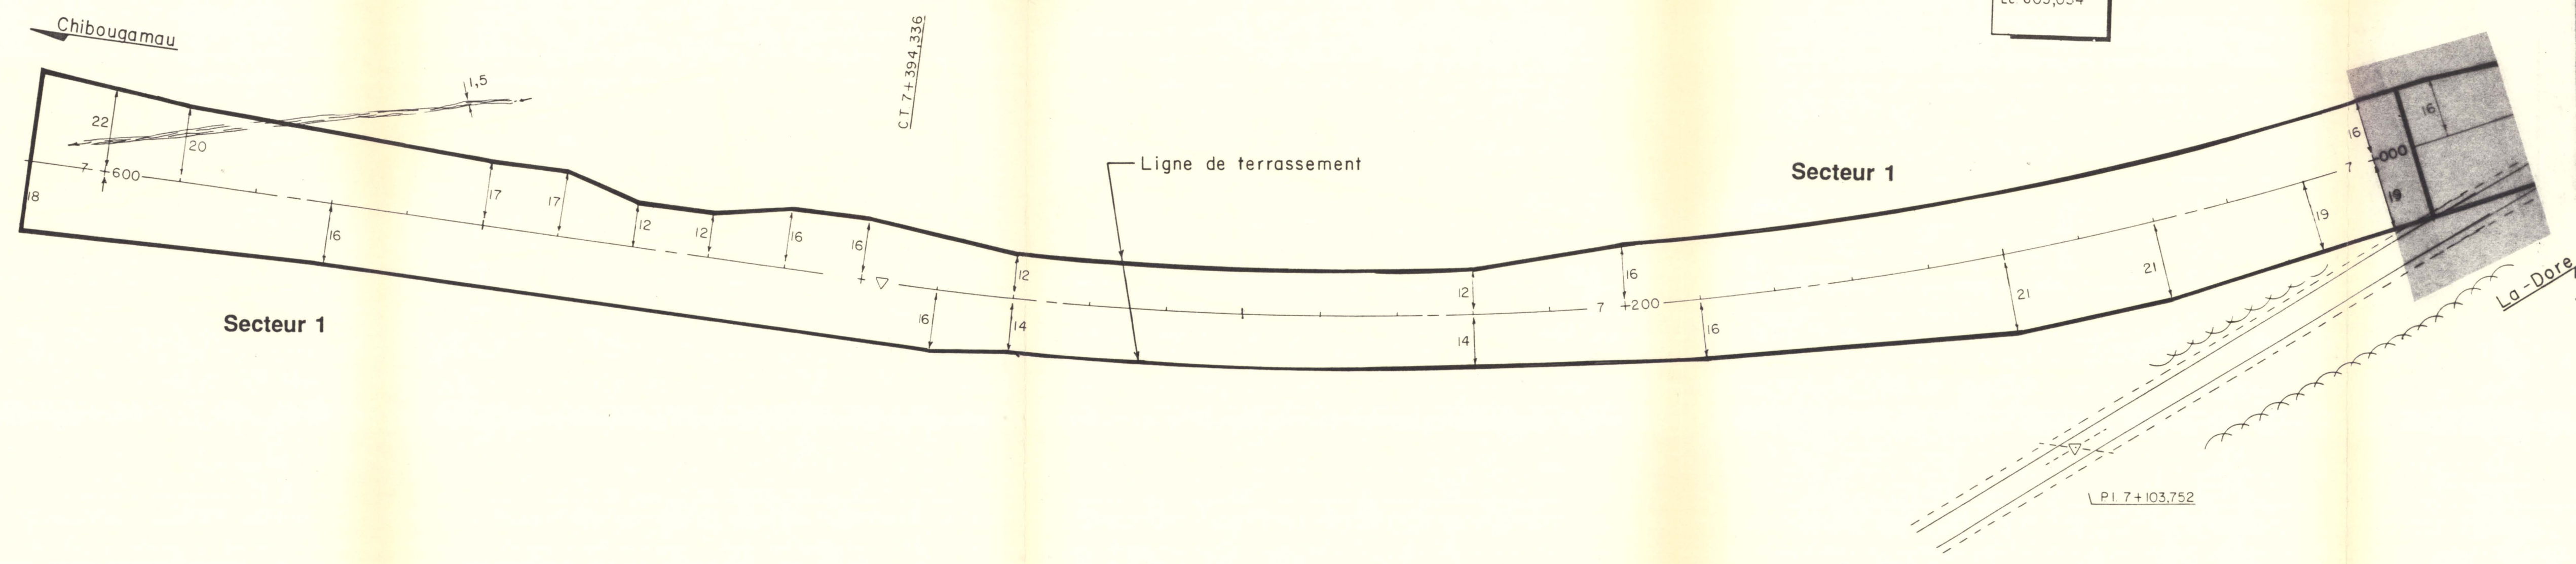

PI: 8+034,726  
 $\Delta 22^{\circ}45'08''$   
 R 1000  
 T 201,201  
 Lc 397,100

Sources:  
 MTQ, 1985: CH-85-20-0016  
 Feuilles 3, 4 et 5

Dessin: François Bélanger, Mai 1992  
 Robert Bilodeau  
 Archéologue consultant, Mai 1992