
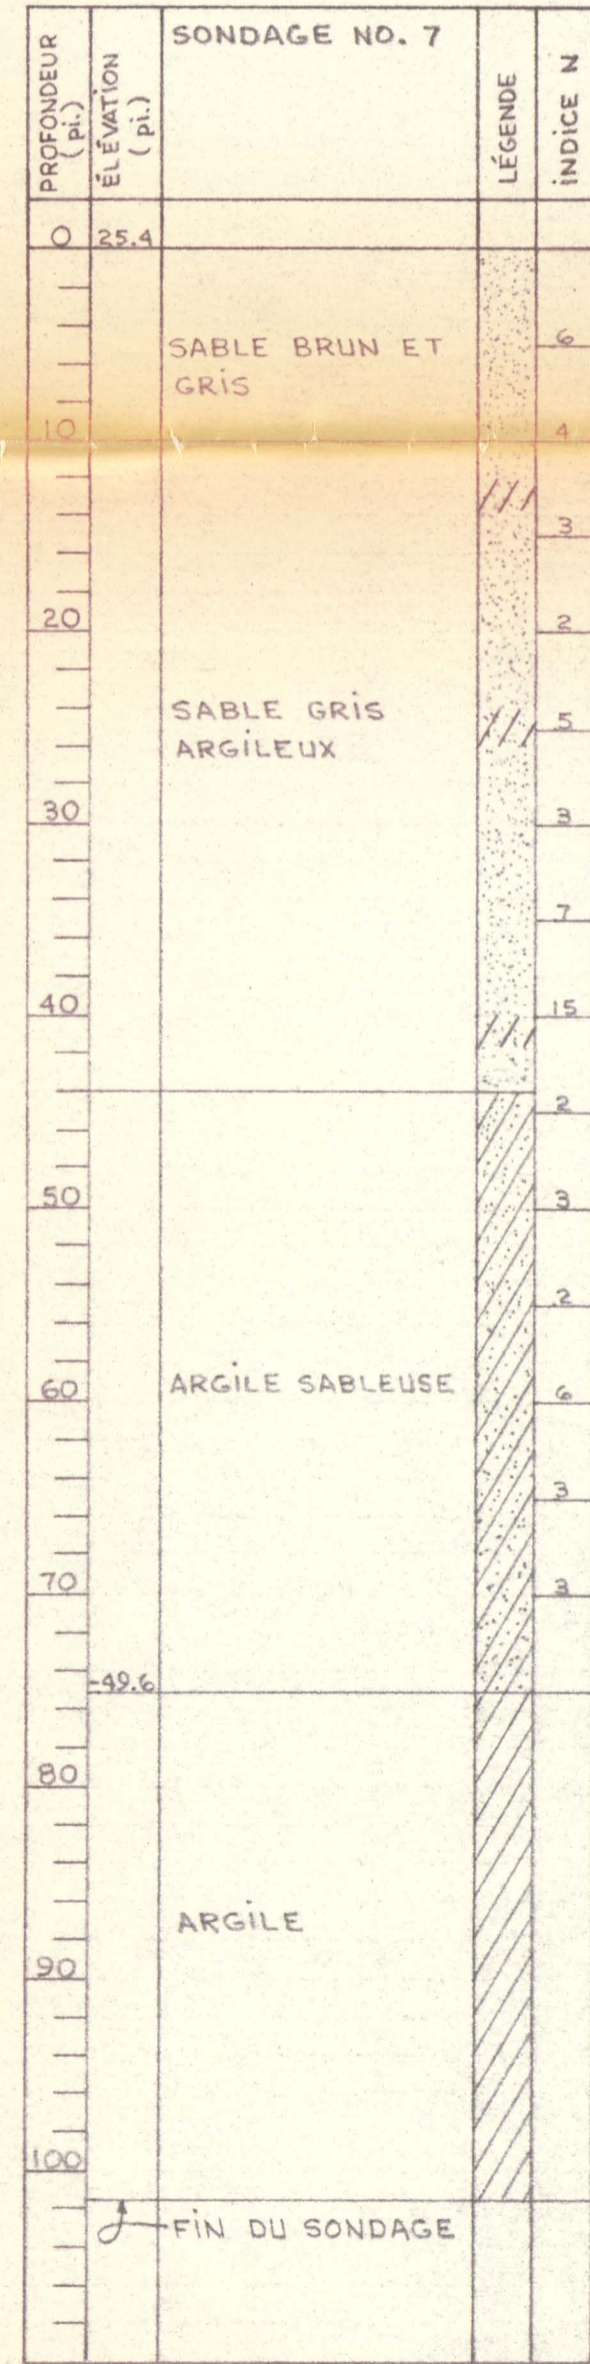
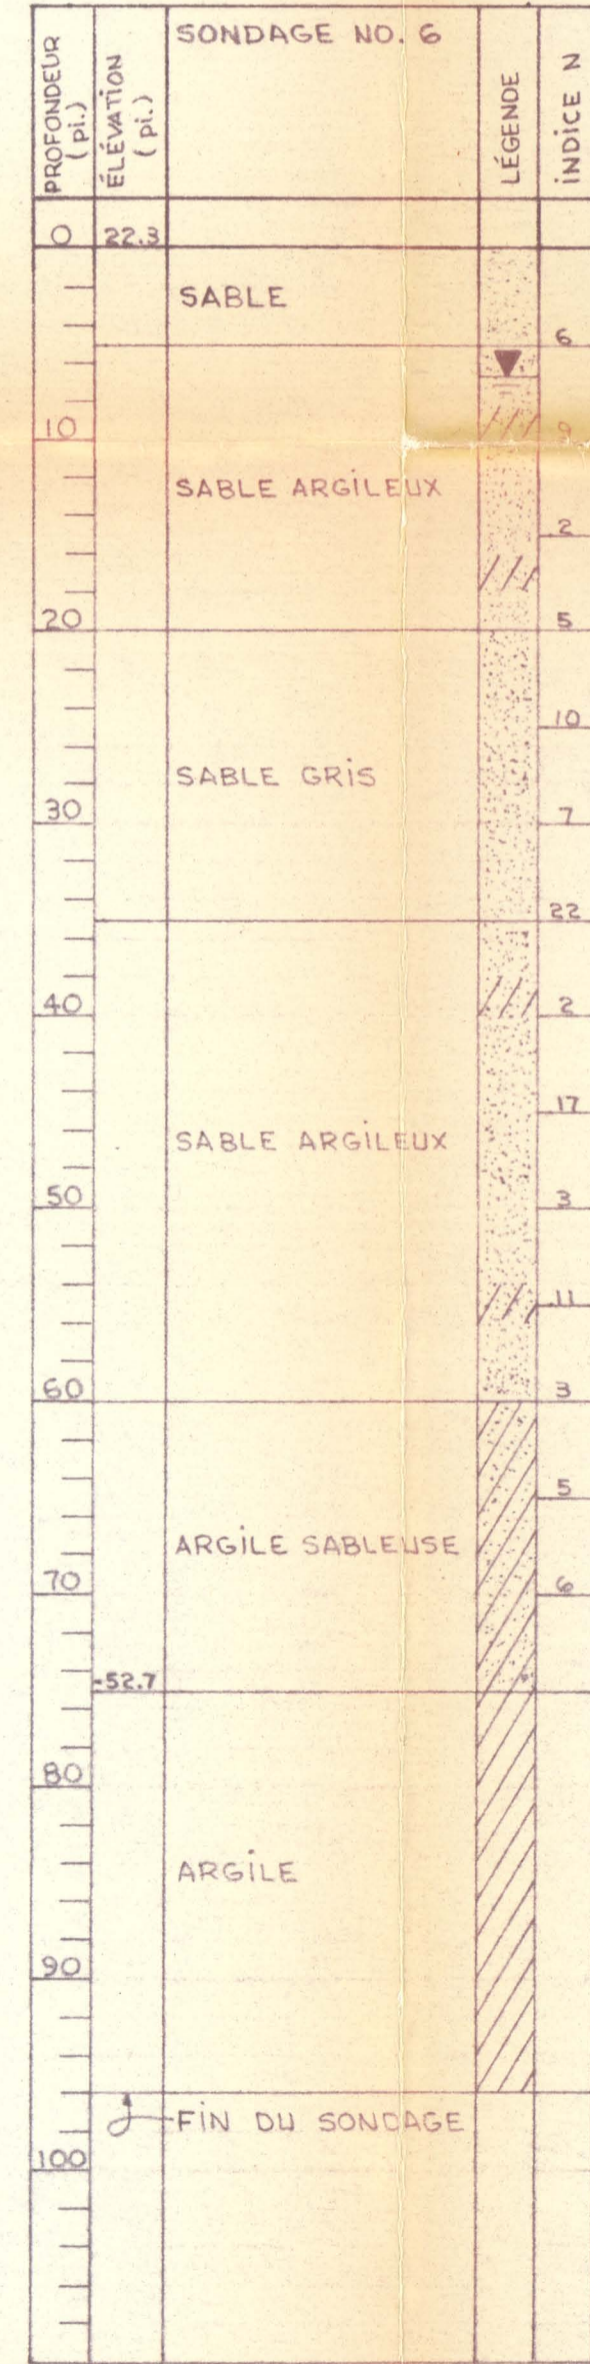
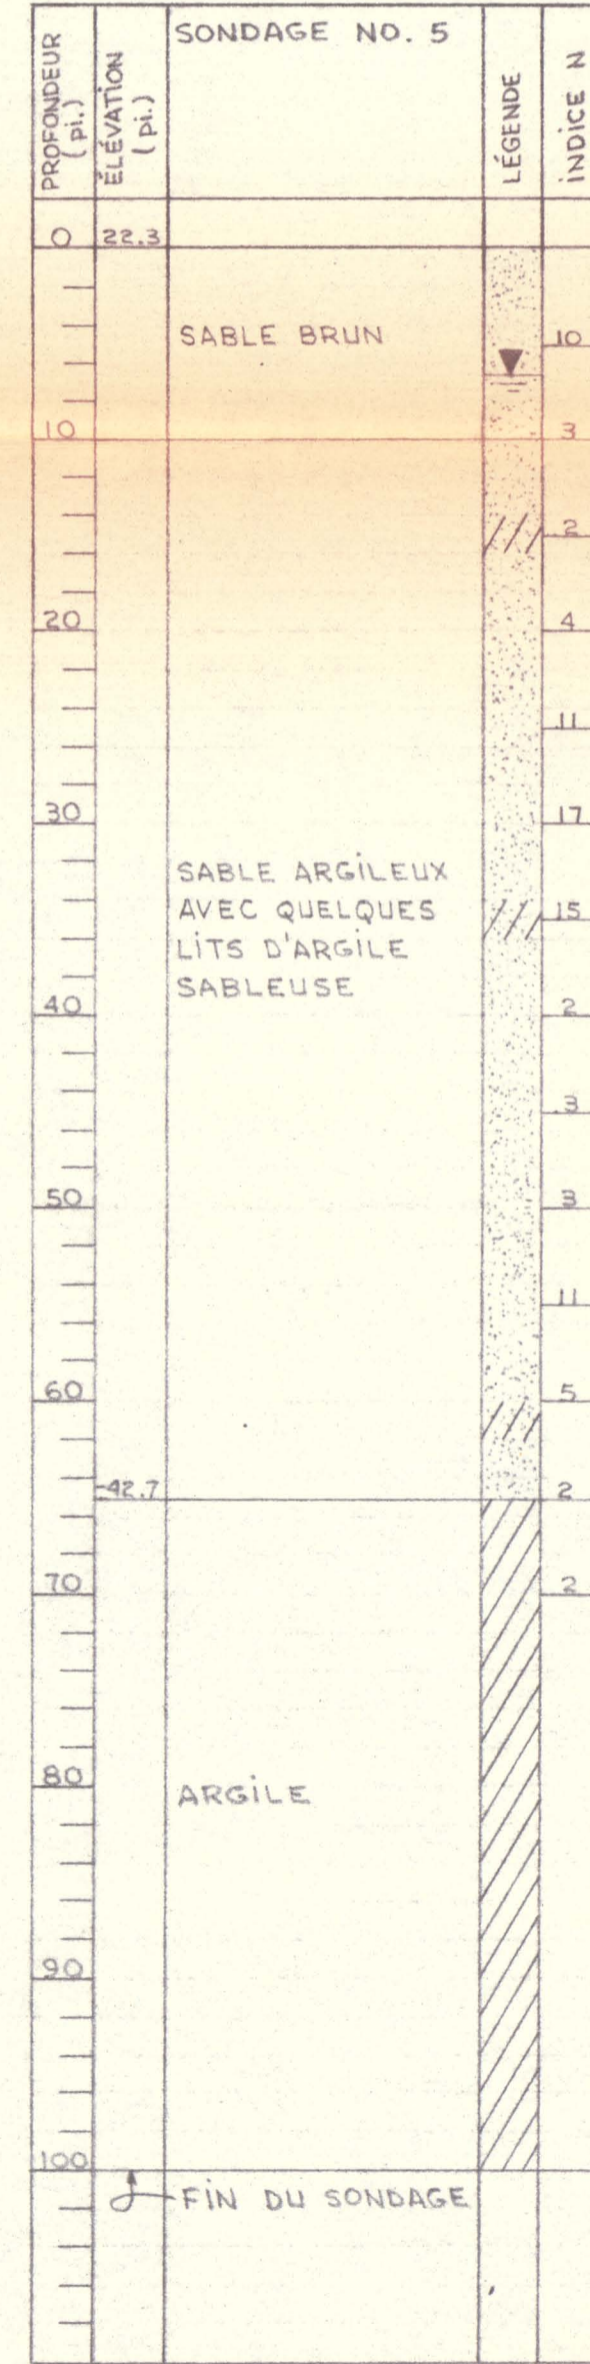
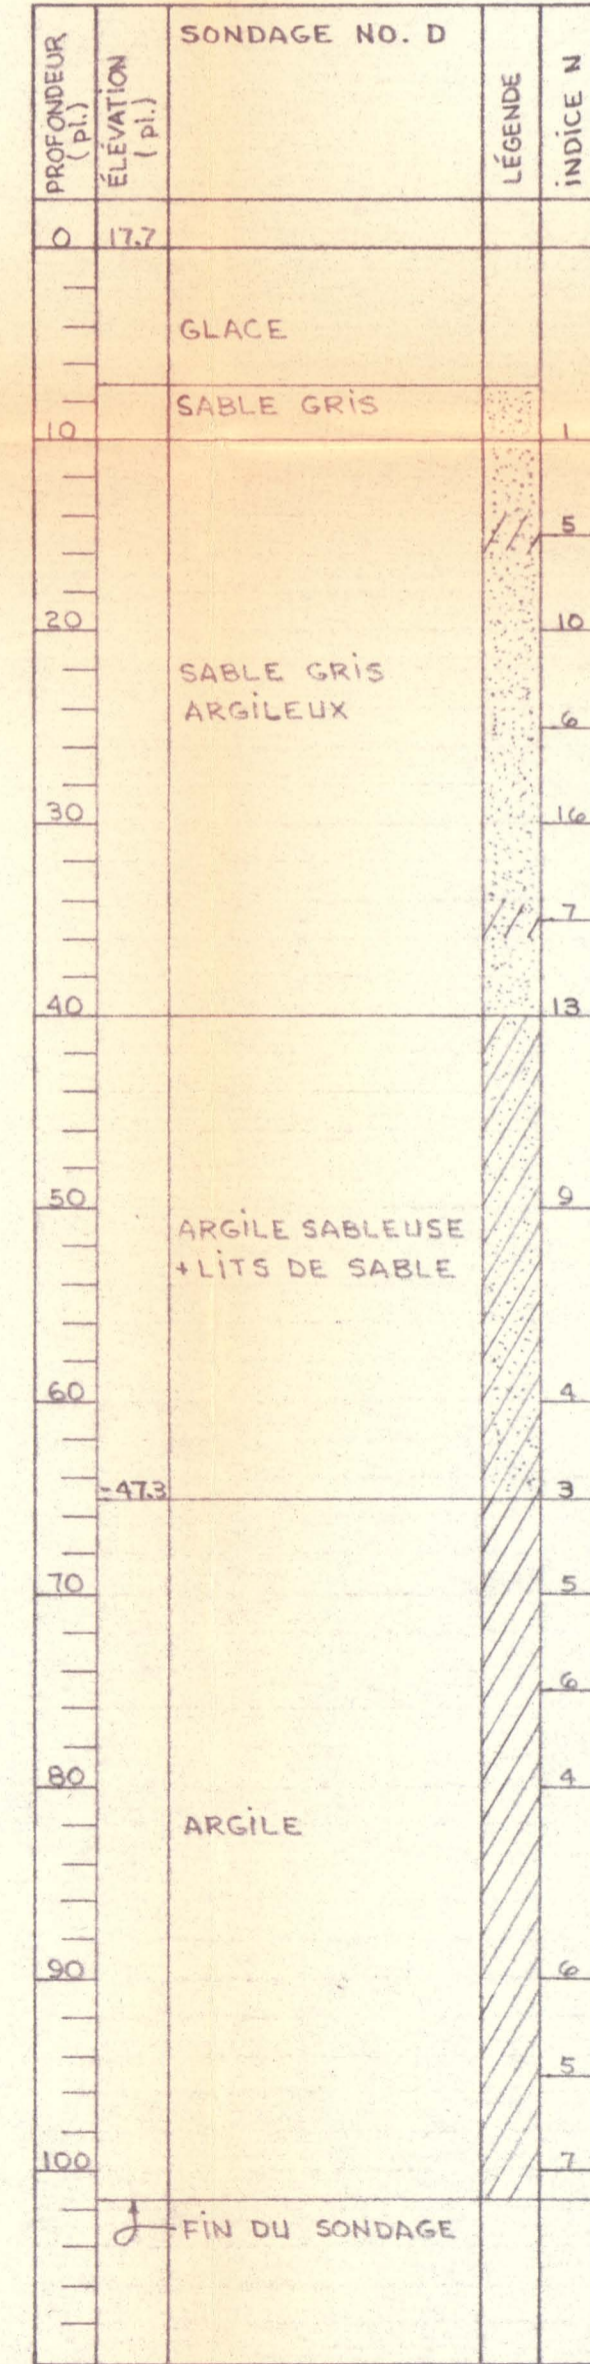
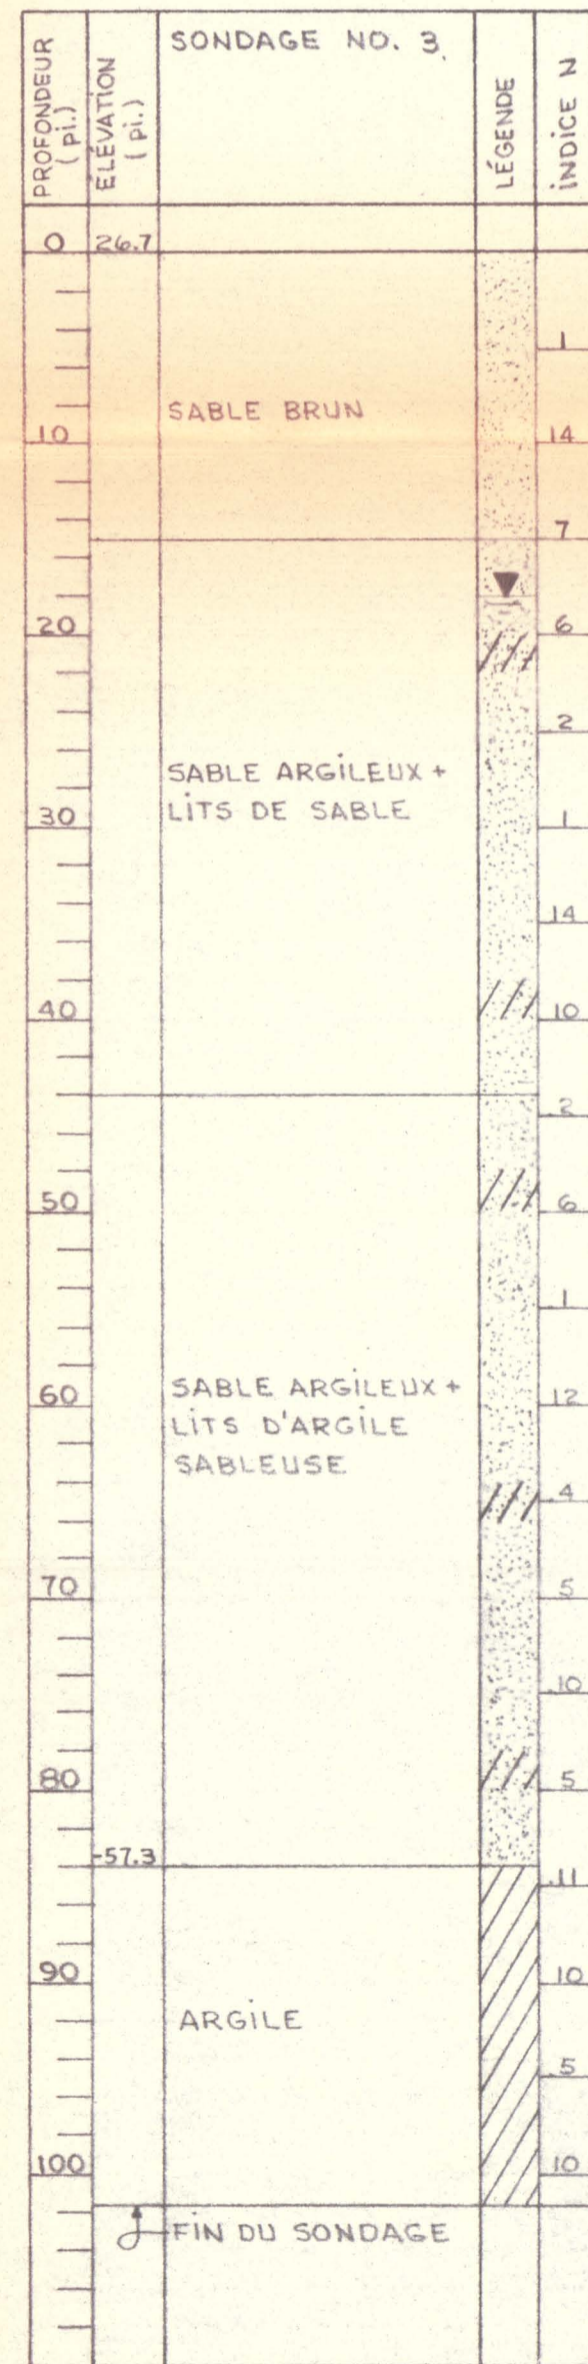
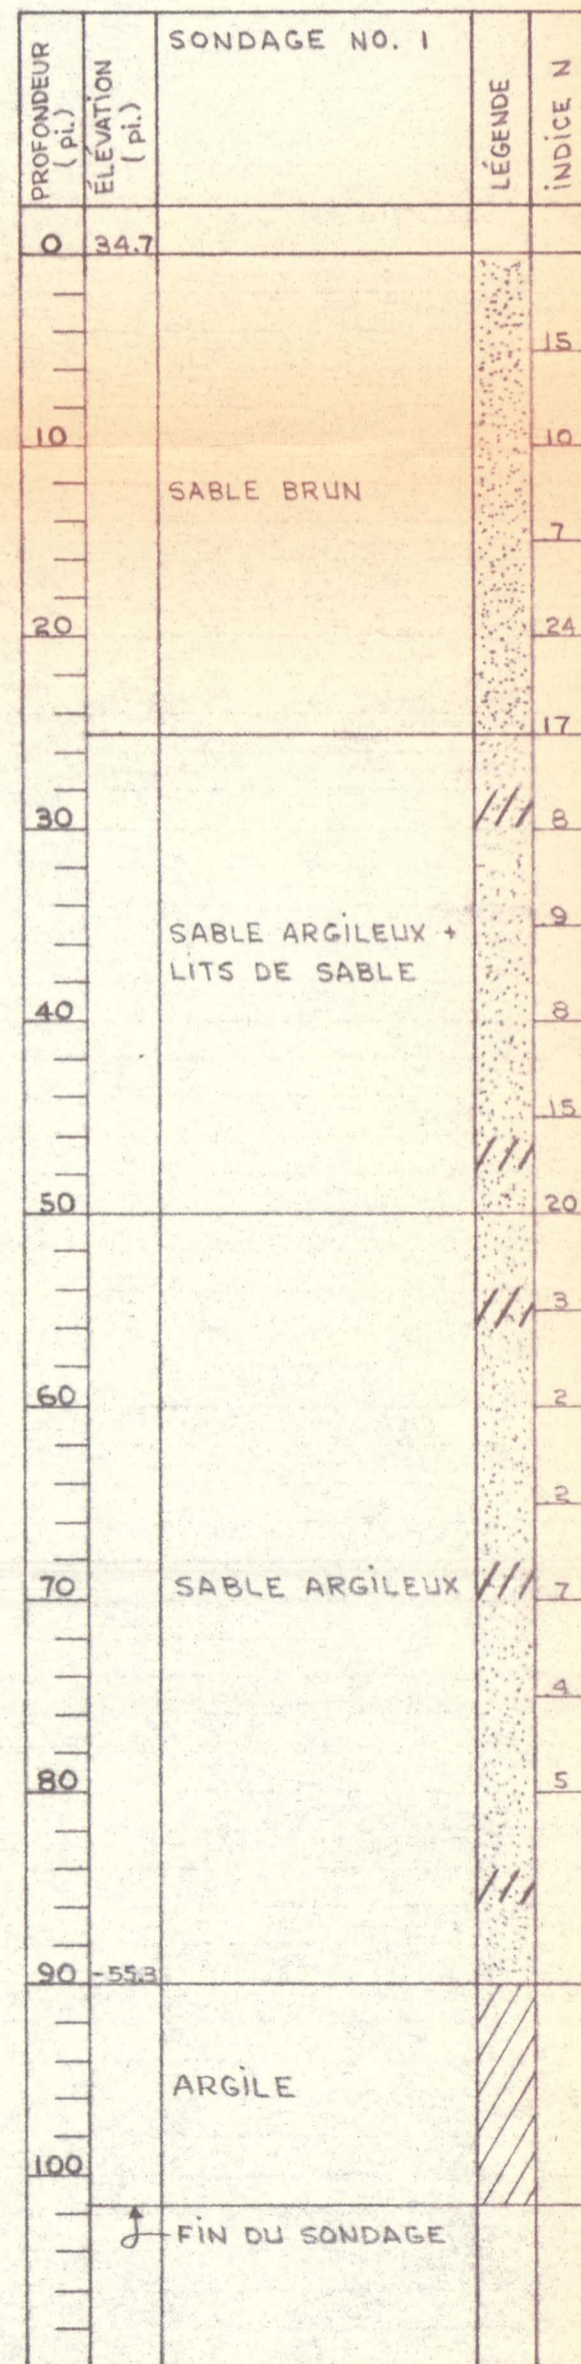
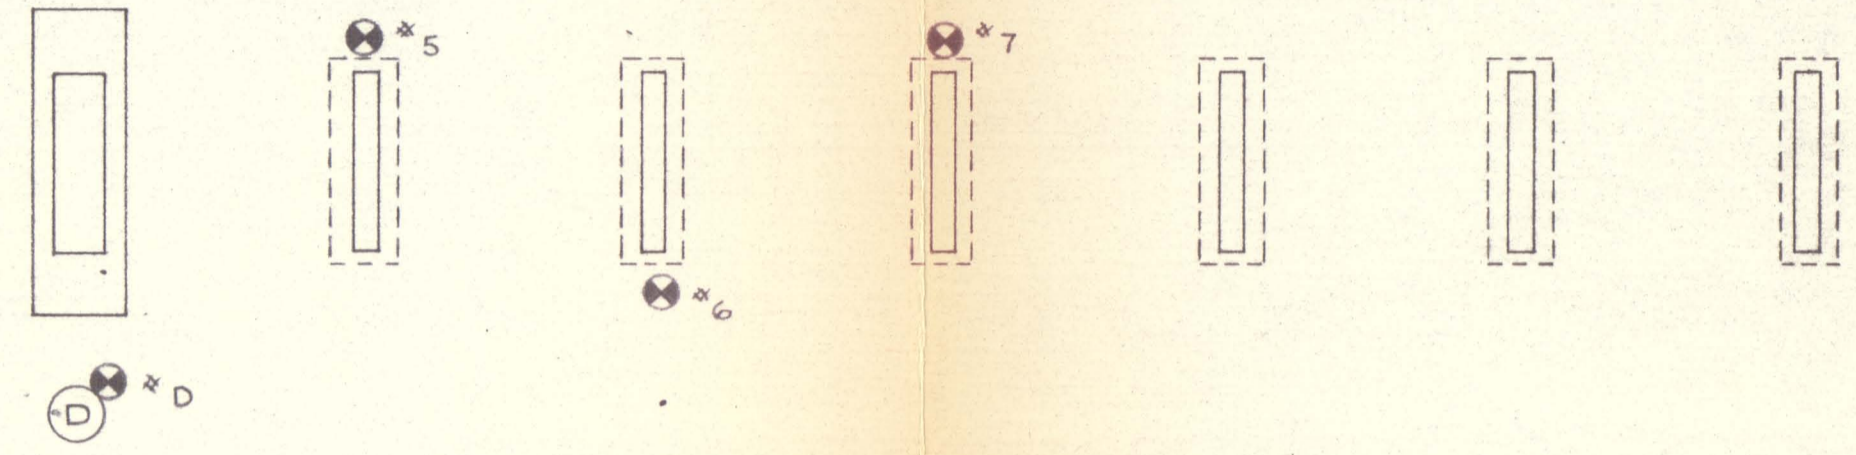


RIV. RICHELIEU

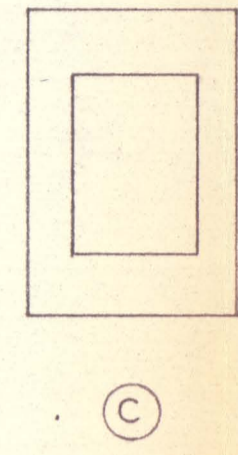

476359