


469179

CANQ
TR
AD
117

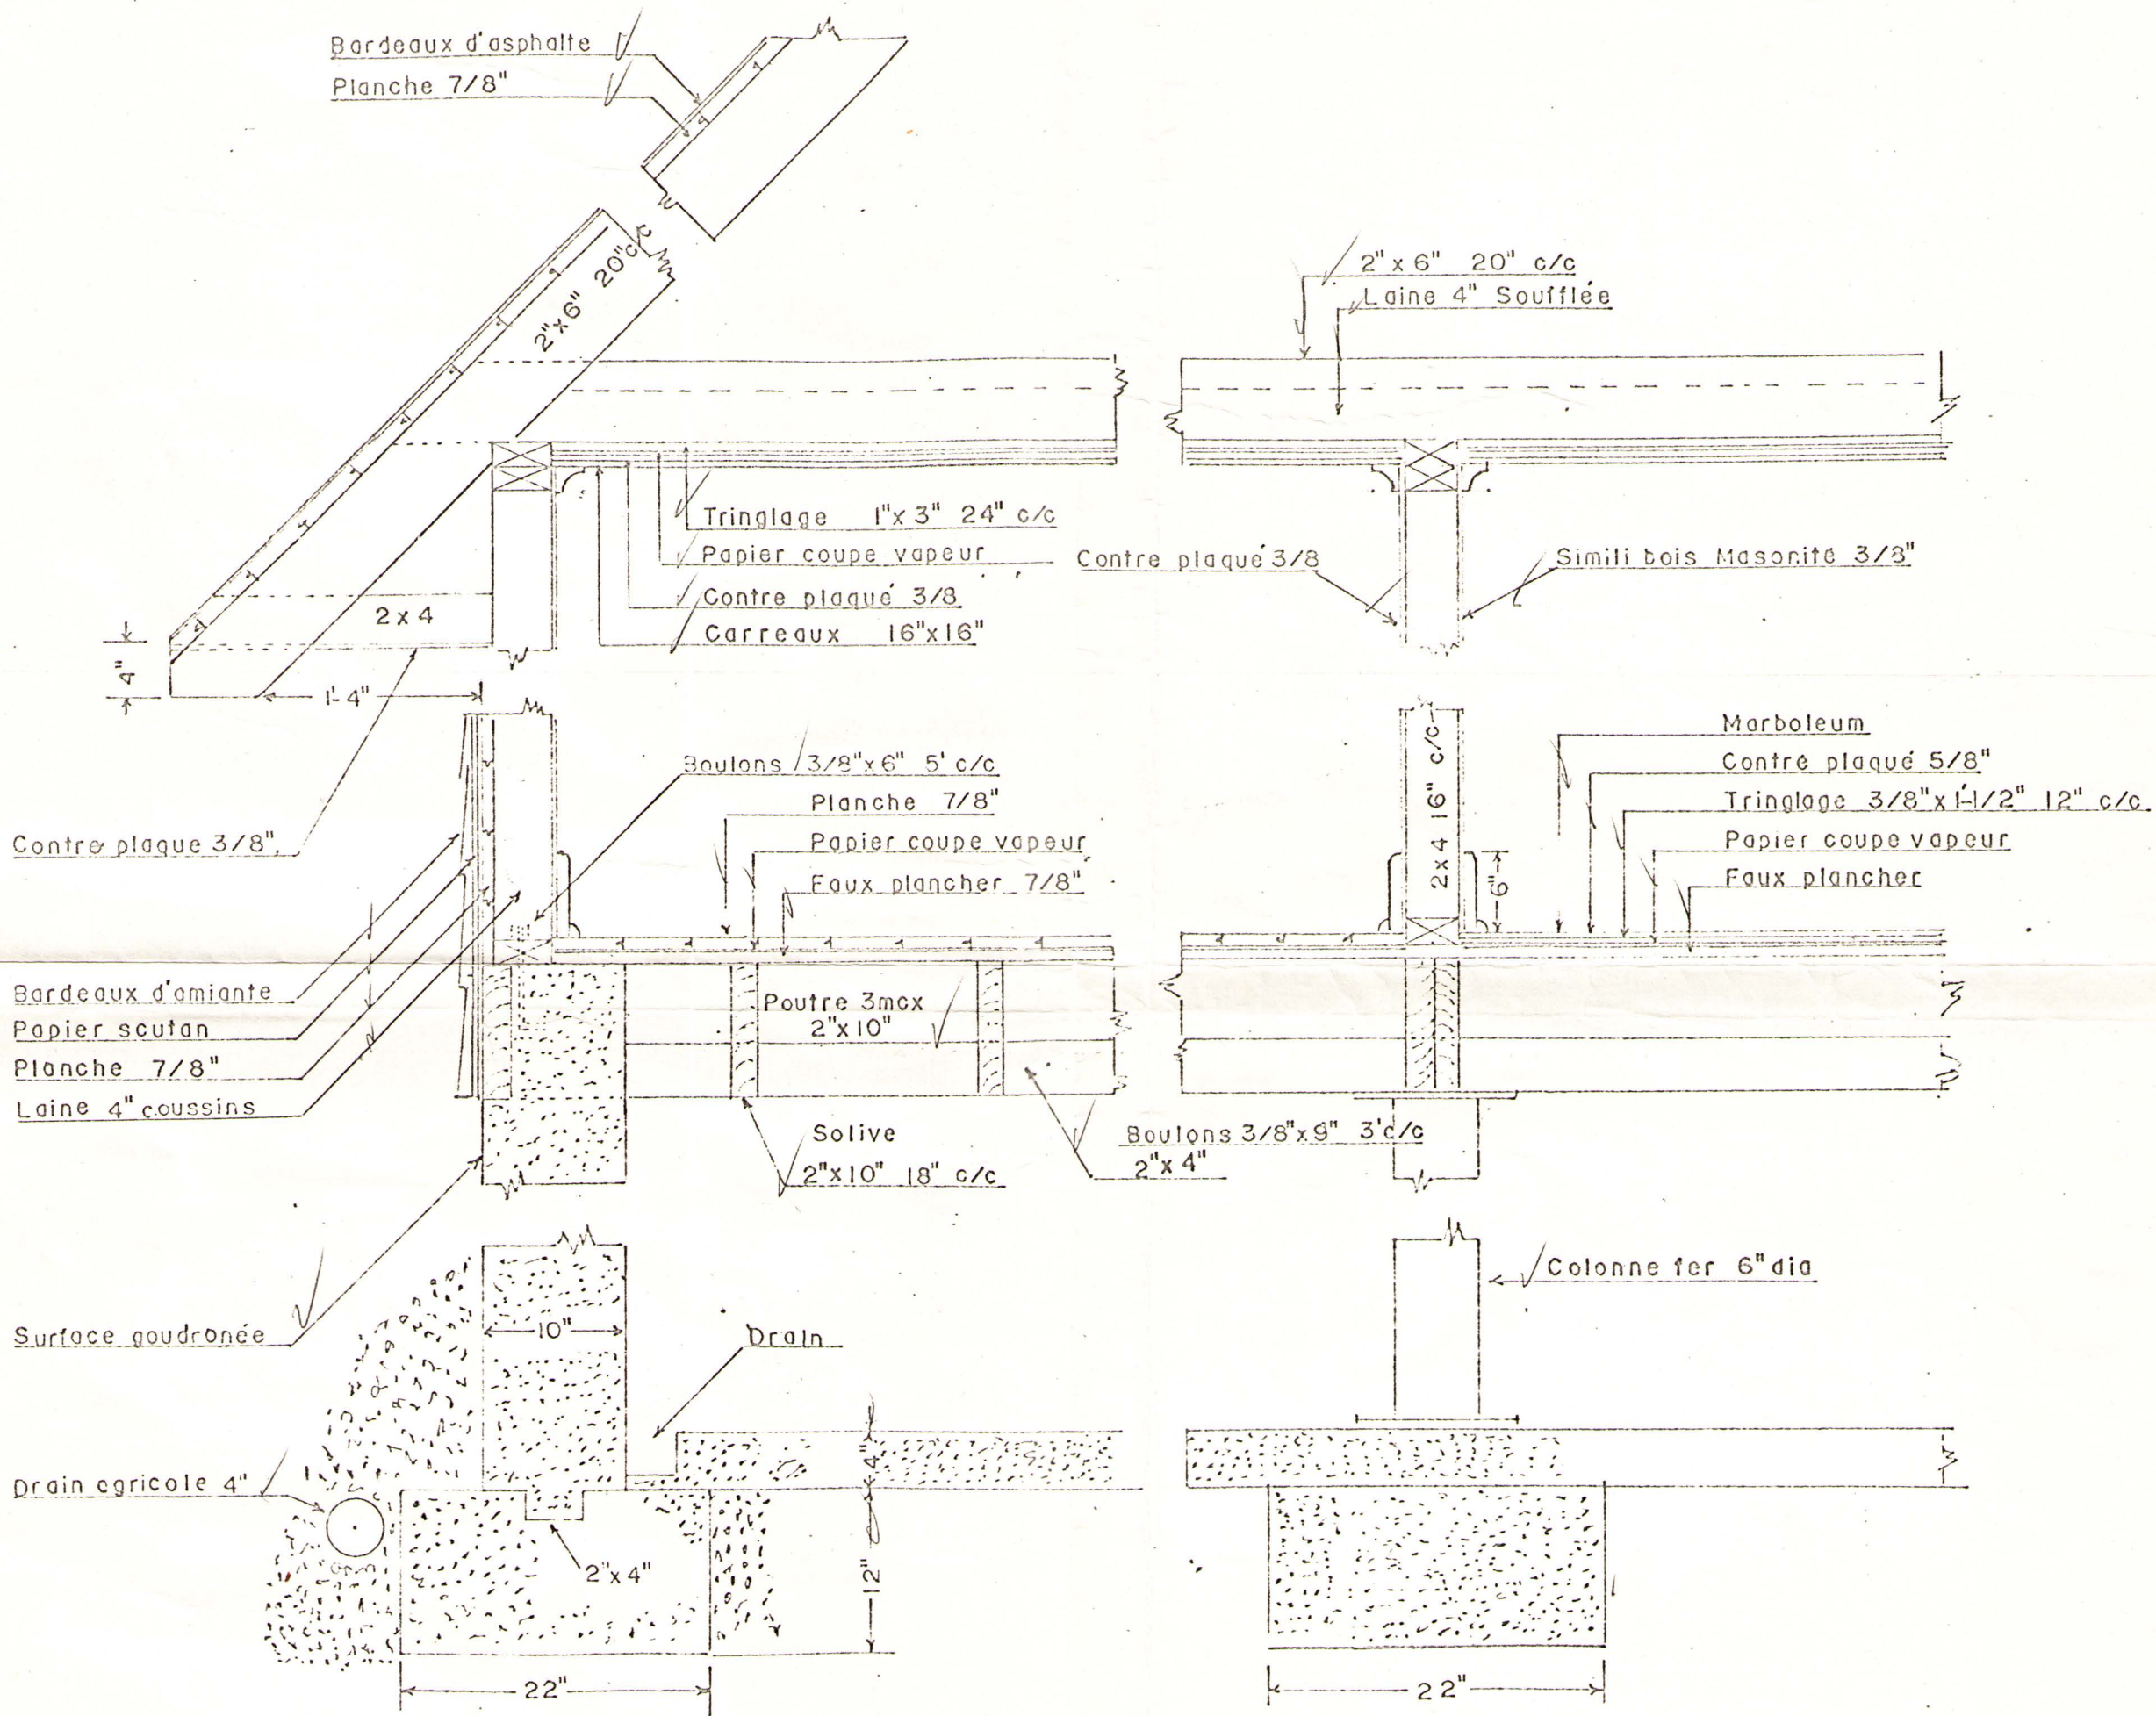

DETAILS DE CONSTRUCTION

ECH. 1/4" = 1'-0"