



469179

CANQ
7R
HD
117

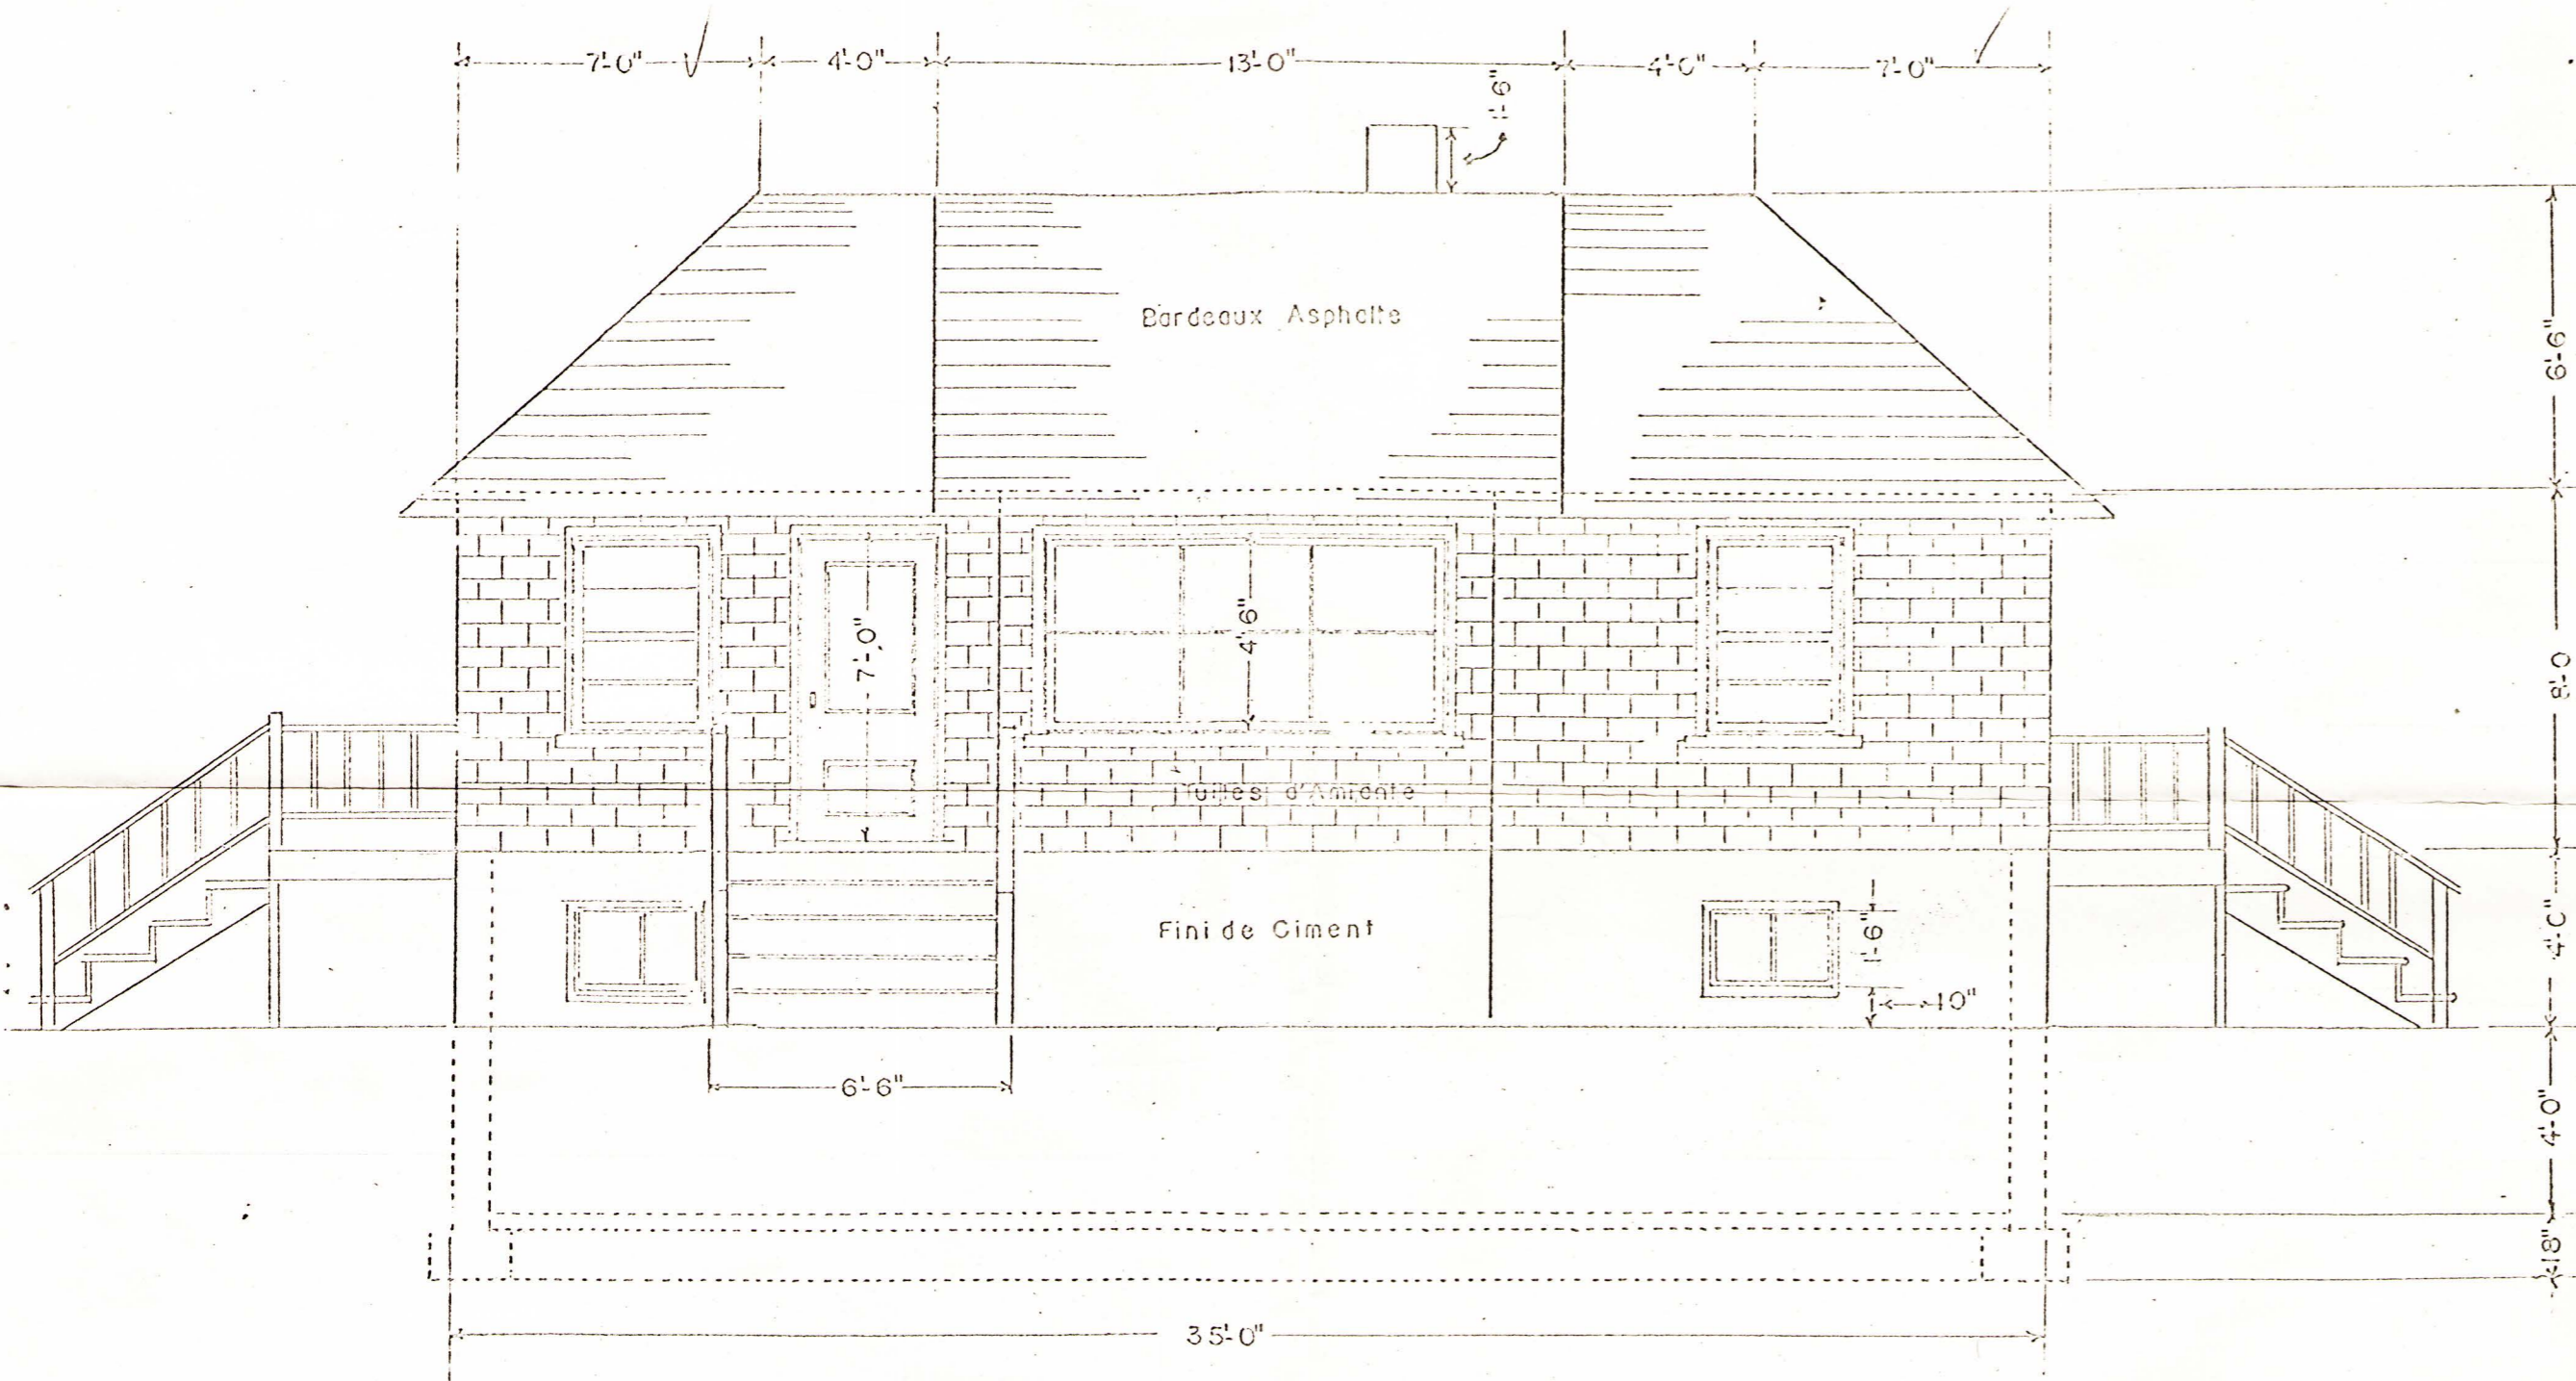

FACADE PRINCIPALE
ECH 1/4" = 1'-0"

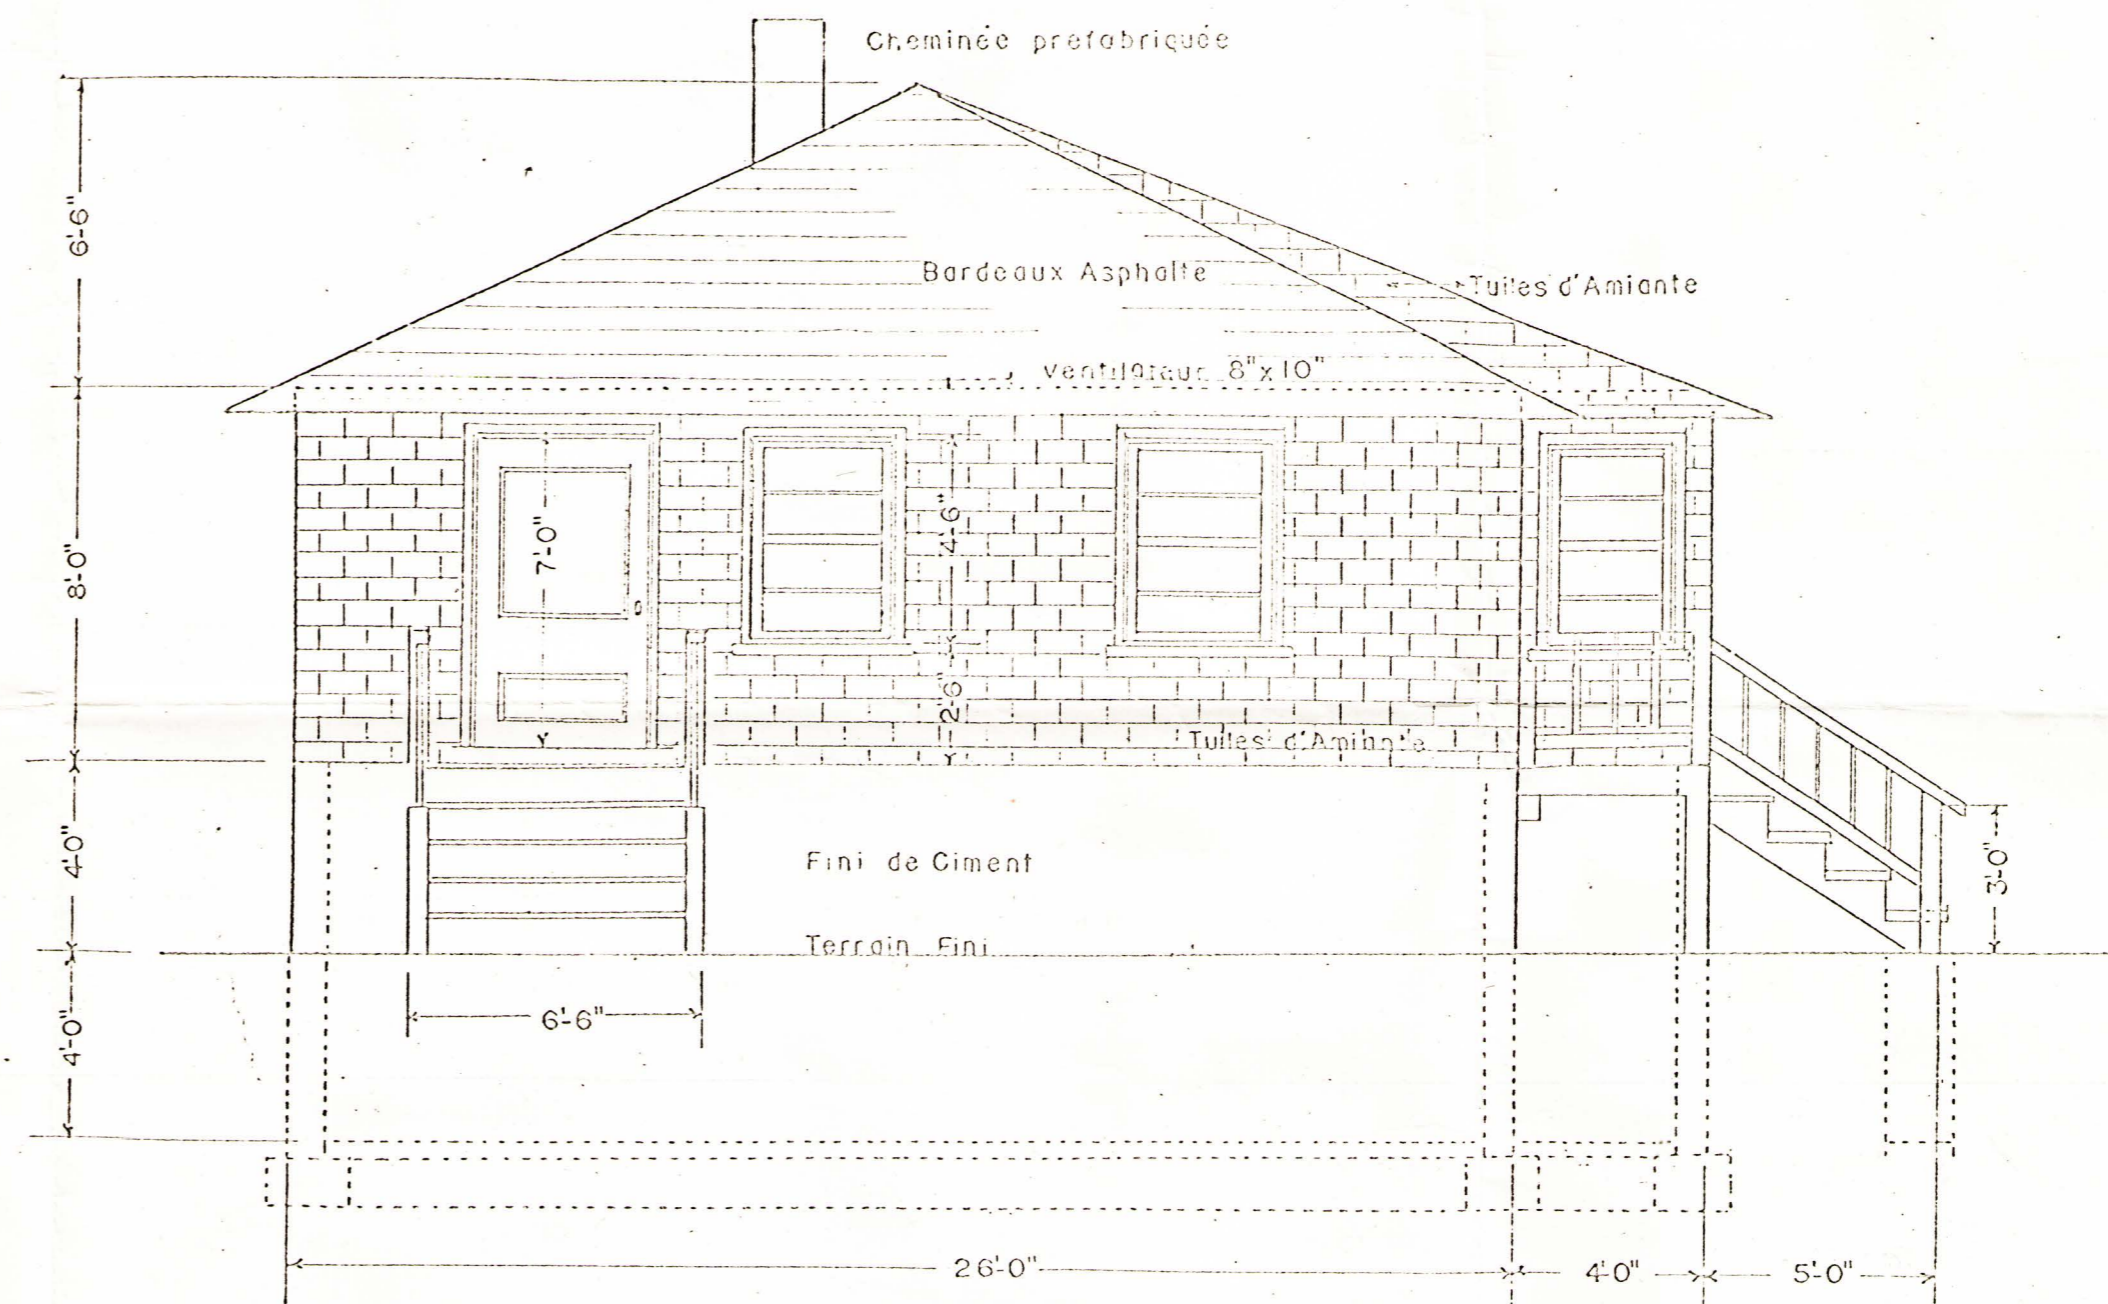

FACADE LATERALE GAUCHE
ECH 1/4" = 1'-0"