


## CORRUGATED STEEL MANHOLE MAIN LARGER THAN RISER

SP582-03.08

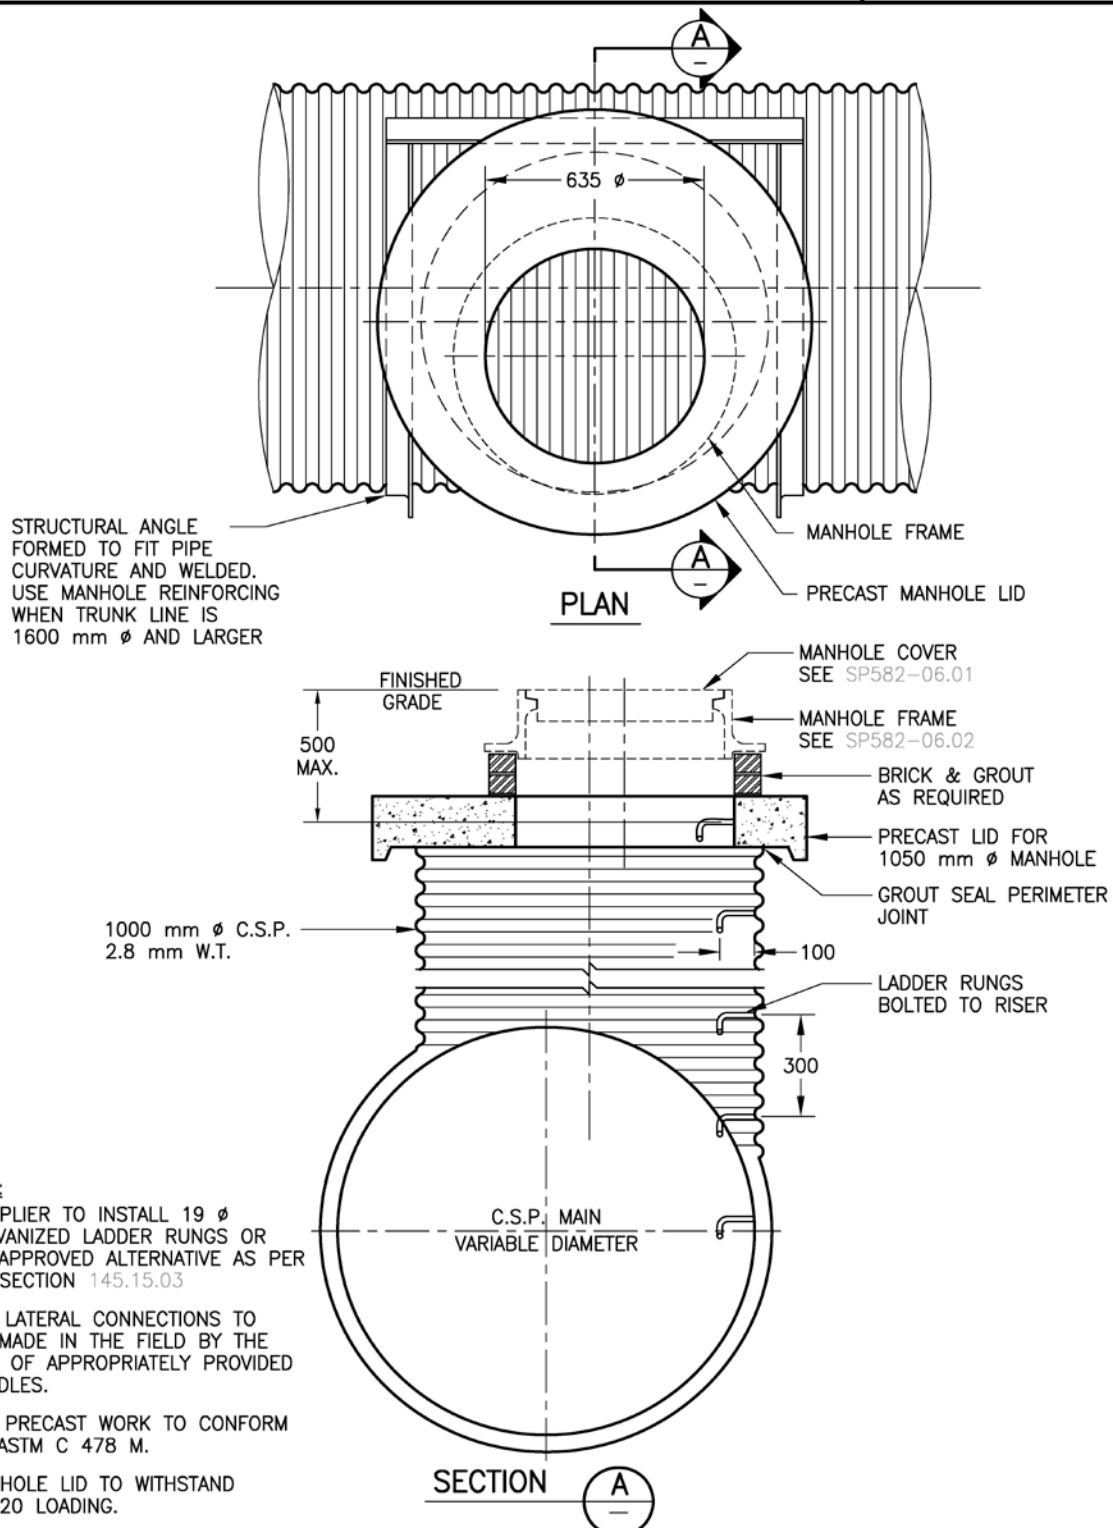

NOT TO SCALE

ALL DIMENSIONS ARE IN MILLIMETRES UNLESS OTHERWISE NOTED

